


Architects

Mixed use & master planning

JOB: Urban design for the Maine Road area to provide environmental improvements to existing stock
CLIENT: Gleasons
LOCATION: Manchester
VALUE: Not Disclosed



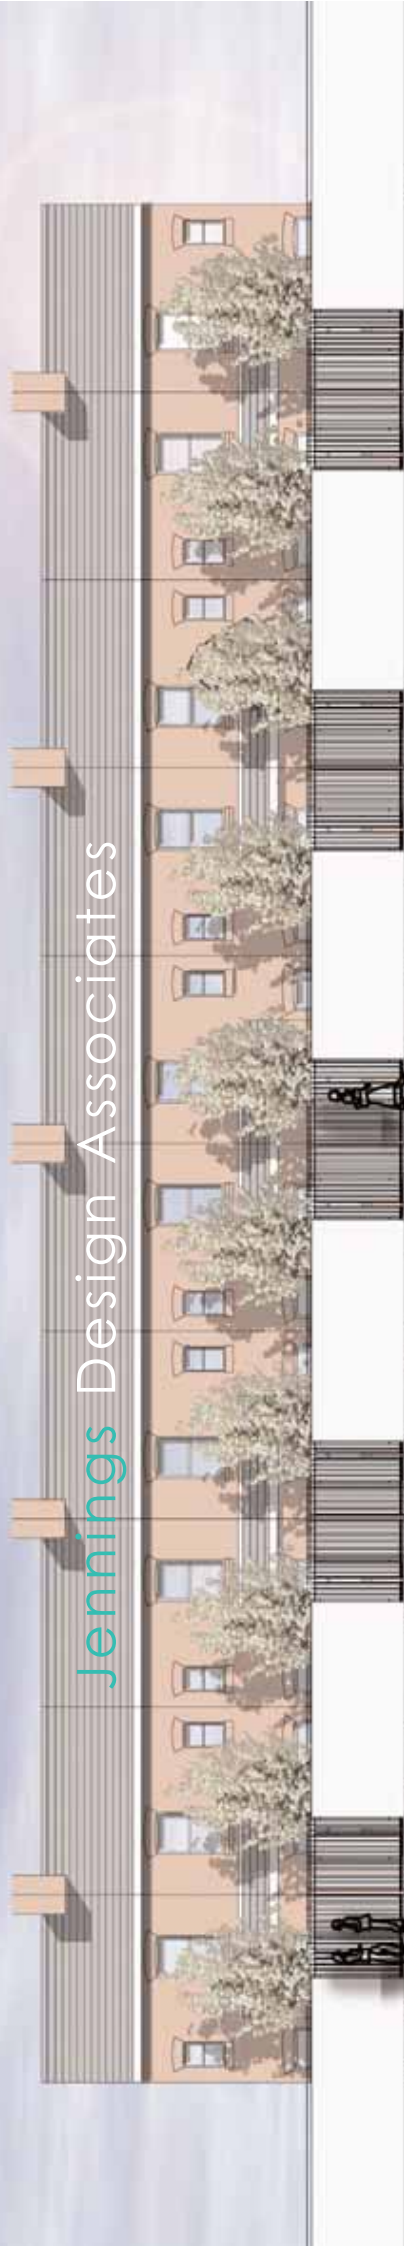

Pavilion garden extensions with suggested neighbouring boundary treatment

OPTION 4
ELEVATION



Pavilion garden extensions
OPTION 4
ELEVATION

Architects

Mixed use & master planning

JOB: Urban design for the Maine Road area to provide environmental improvements to existing stock
CLIENT: Gleasons
LOCATION: Manchester
VALUE: Not Disclosed

